

Provincia di Cuneo


Committente: - SOC. AURORA Srl
- SOC. CIGA Srl

tavola 6	data _____	scala <u>1:1000</u>	riferimento
--------------------	---------------	------------------------	-------------

tel: 017167943
fax: 0171603647
mail: archfino@cuneo.net

- SOC. CIGA SRL

Scala 1:100

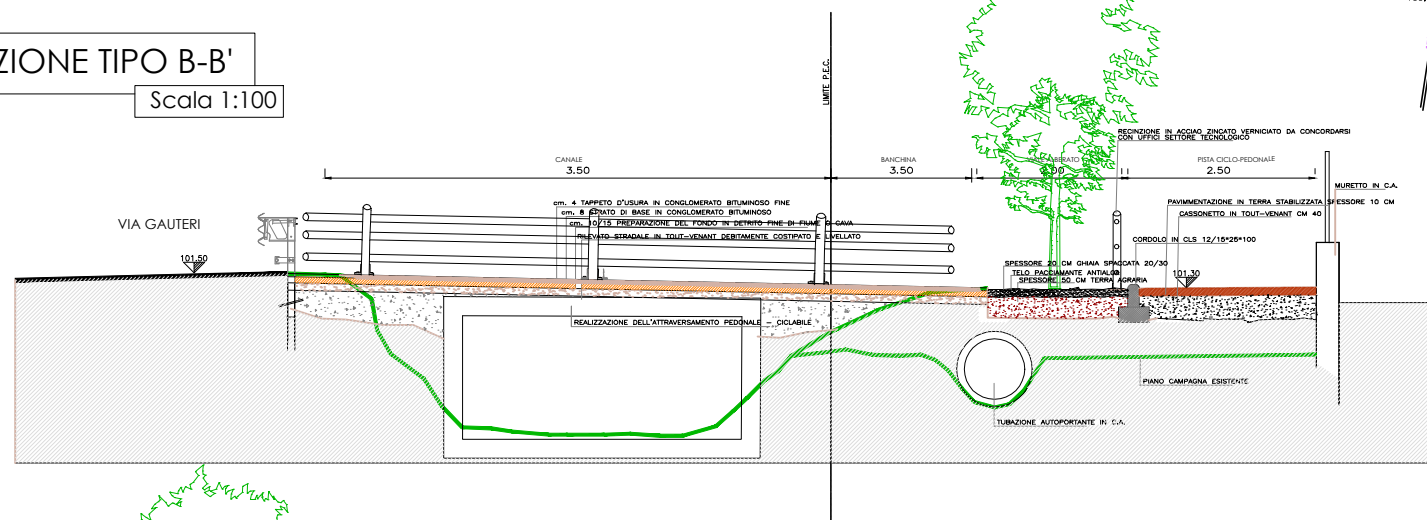

Scala 1:50

