


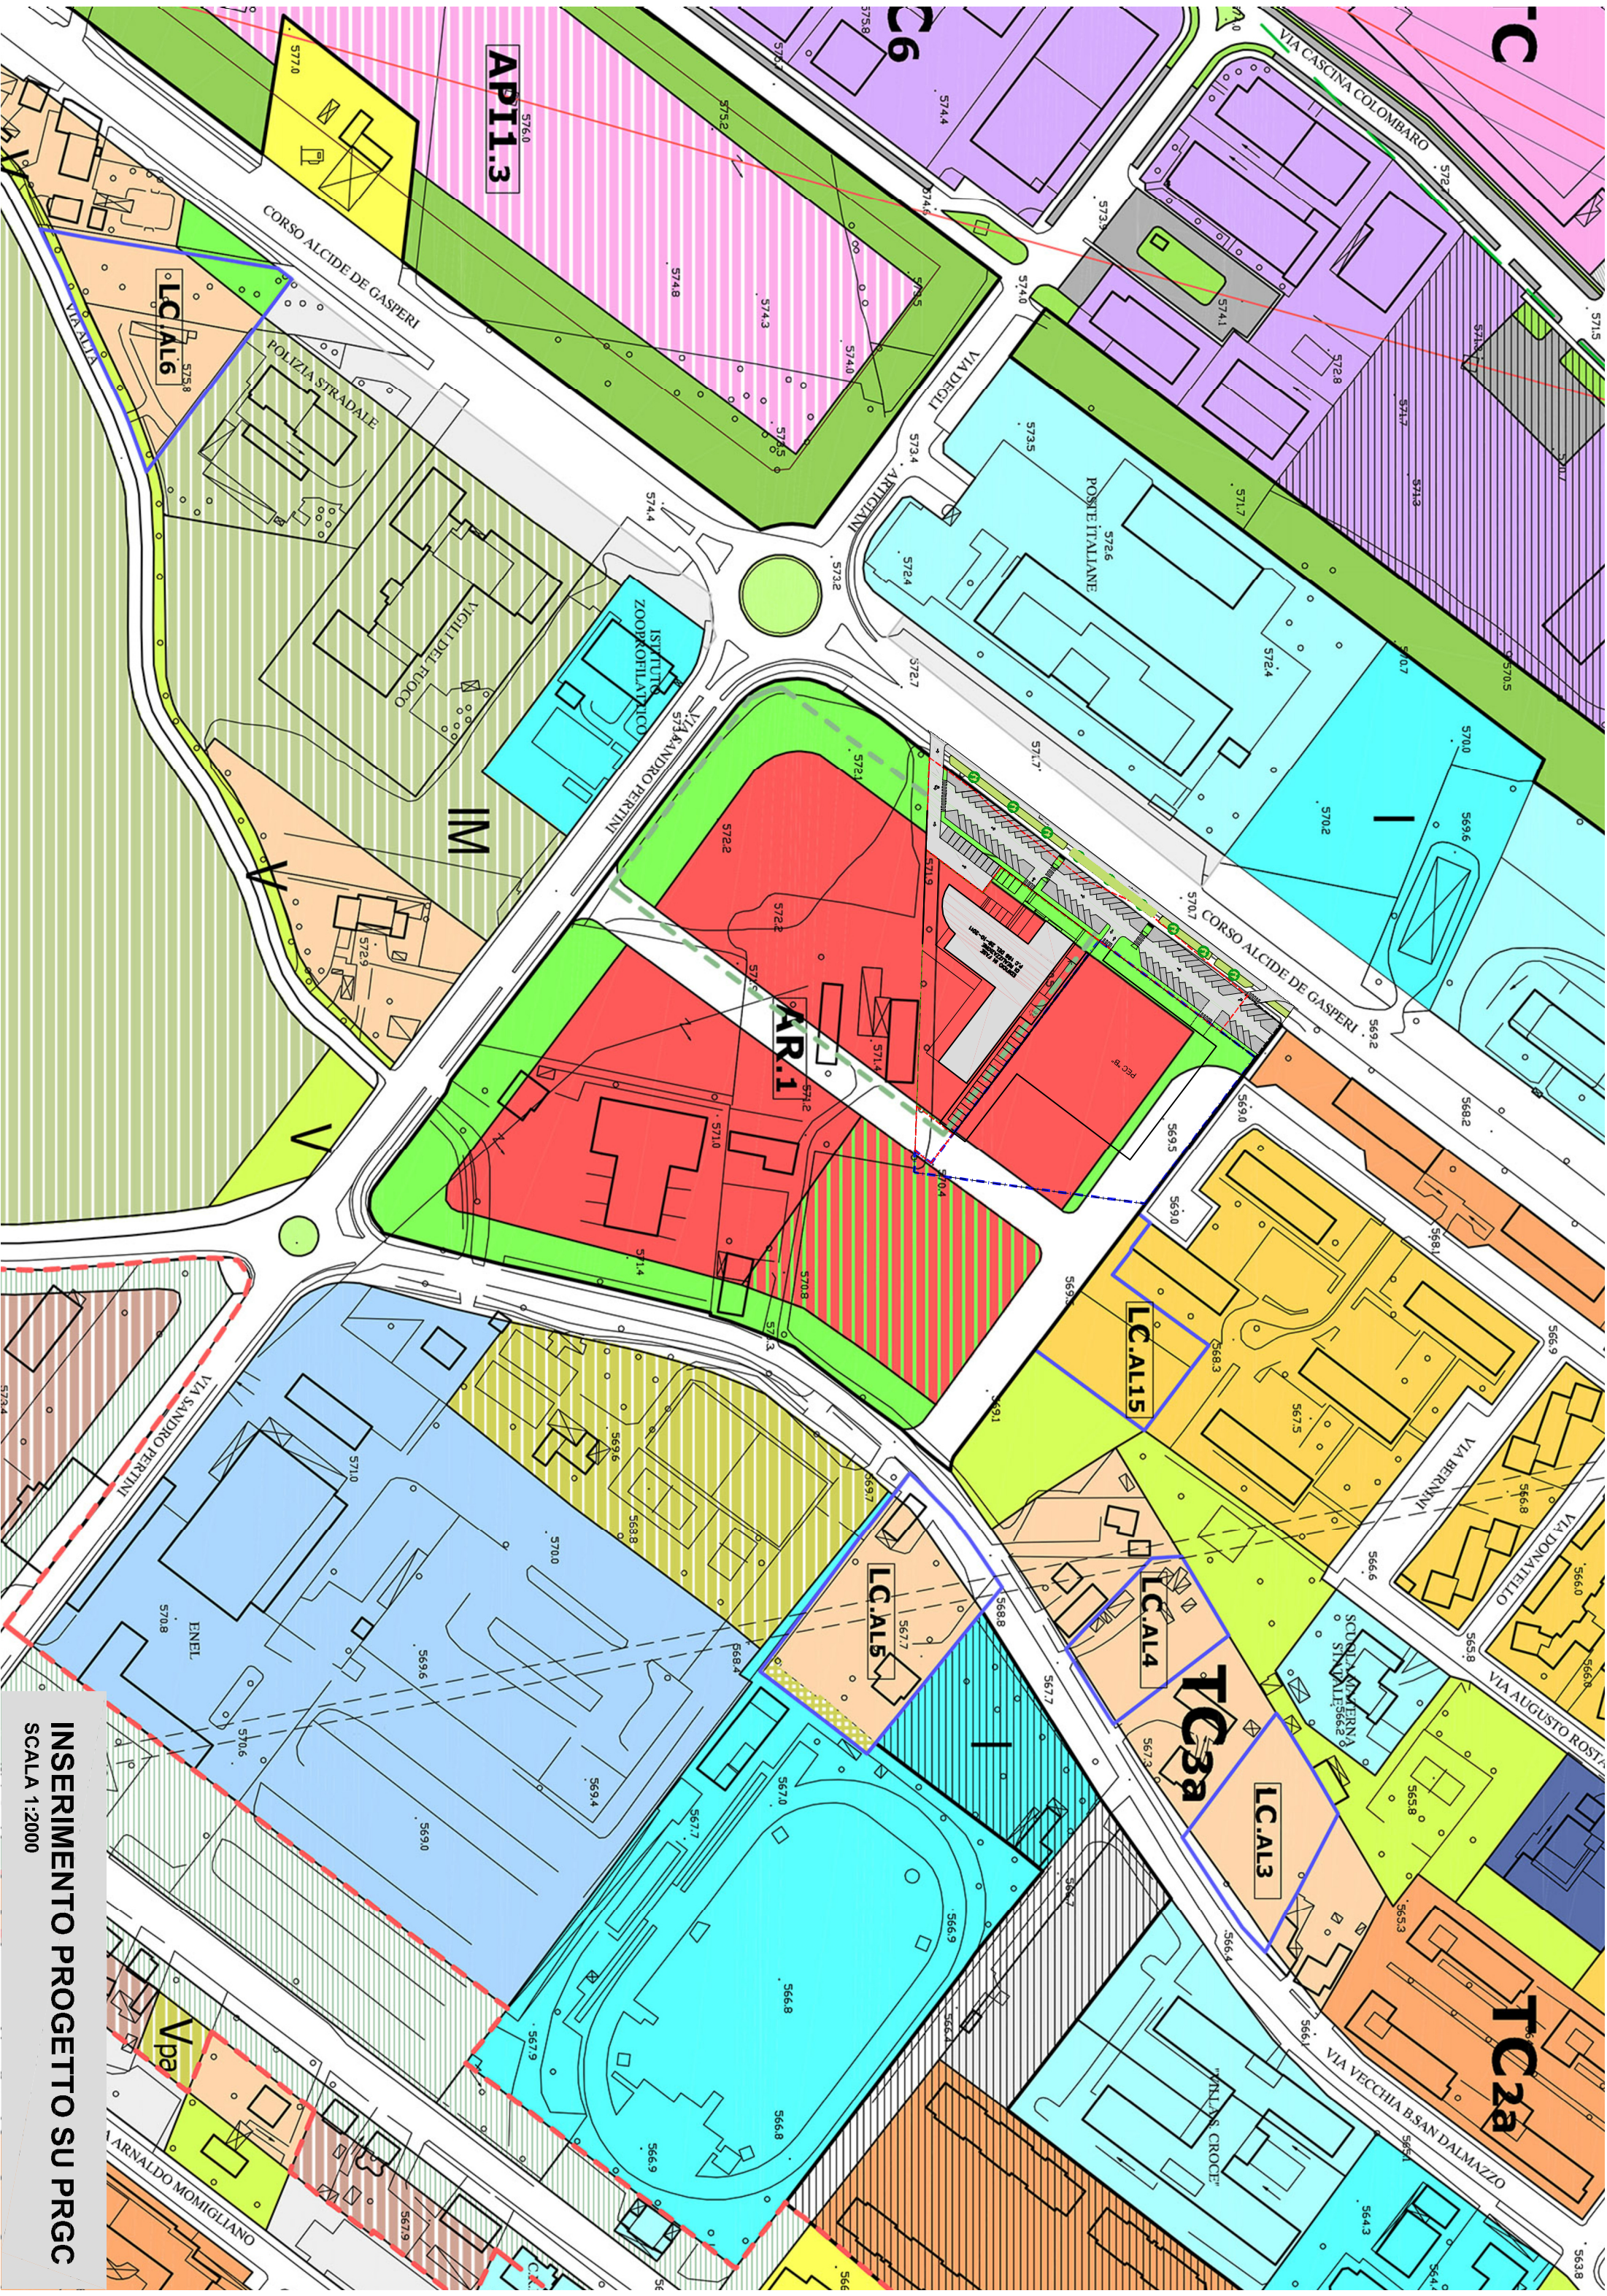

AP11.3

LC.AL6

IM

AR.1

LC.AL15

LC.AL4

TC3a

LC.AL3

TC2a

INSERIMENTO PROGETTO SU PRGC
SCALA 1:2000