



Tav. **10** Planimetria di inserimento ambientale, 1:500 (URB.PEC_Doc 3.9)

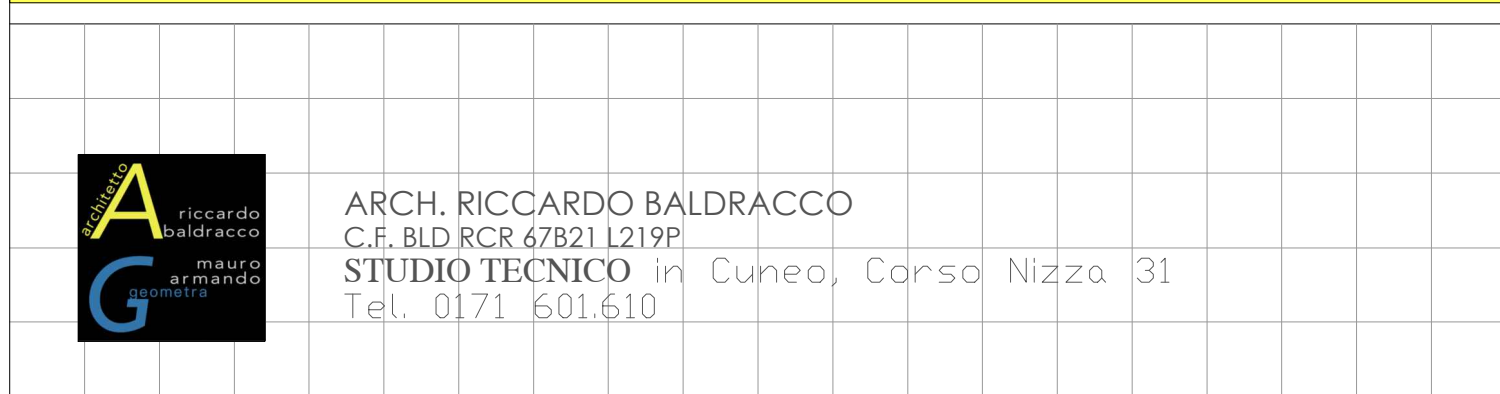

PLANIMETRIA
scala 1:500


LEGENDA

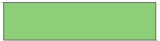

Verde Pubblico



Verde privato (VE)

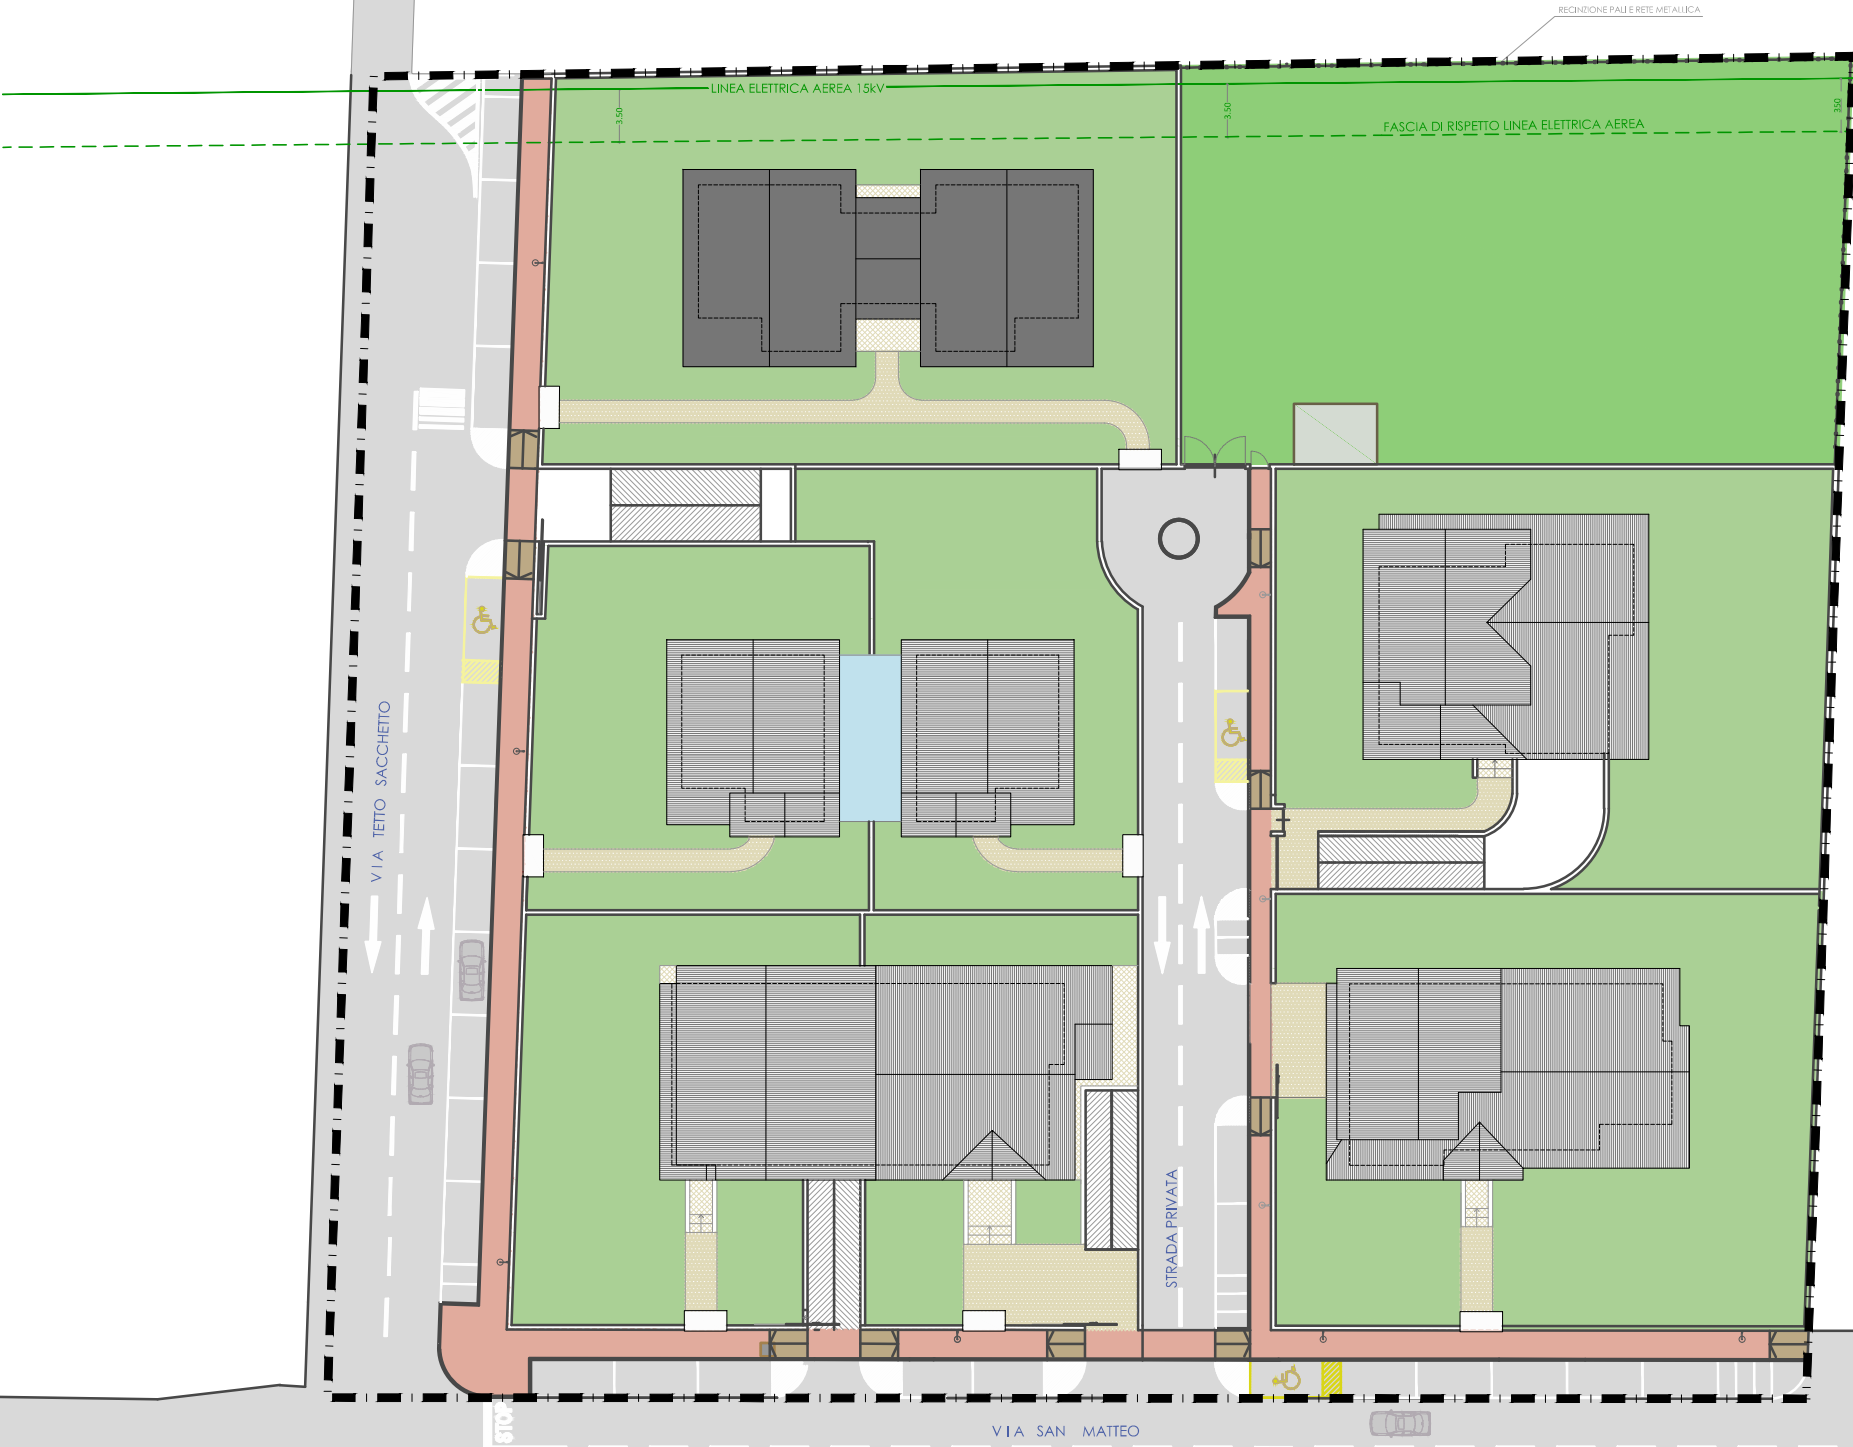

Verde privato (VE) Mq 3026,00

Lotto 1 Mq 646,94

Lotto 2 Mq 660,01

Lotto 3 Mq 503,14

Lotto 4 Mq 574,52

Lotto 5 Mq 641,40

TOTALE Mq 3026,00

Indice di permeabilità
 $I_p (ACE + VE) > 40 \% (ACE + VE)$

$ACE + VE = 6052,00 \text{ mq}$
 $I_p (ACE + VE) = 40\% \times 6052,00 = 2420,80 \text{ mq}$
 $VE = 3026 \text{ mq} > 2420,80 \text{ mq}$



Nord

			A - C	A x 30%	A x 35%	A x 35%	A x 0,20	F x 3,00	G + 90	H x 12,50 mq
		A	B	C	D	E	F	G	H	I
Ambito ATF2.BO2		SUPERFICIE TERRITORIALE	SUPERFICIE EDIFICABILE SPETTANTE TOTALE ACE+VE [mq]	SUPERFICIE DA CEDERE VS [mq]	SUPERFICIE EDIFICABILE (ACE) [mq]	SUPERFICIE A VERDE PRIVATO (VE) [mq]	SUL SPETTANTE (0.20 mq/mq) (Ut) [mq]	MC SPETTANTI [mc]	N. ABITANTI [ab]	MQ [mq]
A	Proprietà sigg. GOLLE' - BORDIGA	A ₁ 8.646 mq.	6.052 mq.	2.594 mq.	3.026 mq.	3.026 mq.	1.729 mq.	5.187 mc.	58 ab.	725 mq.