


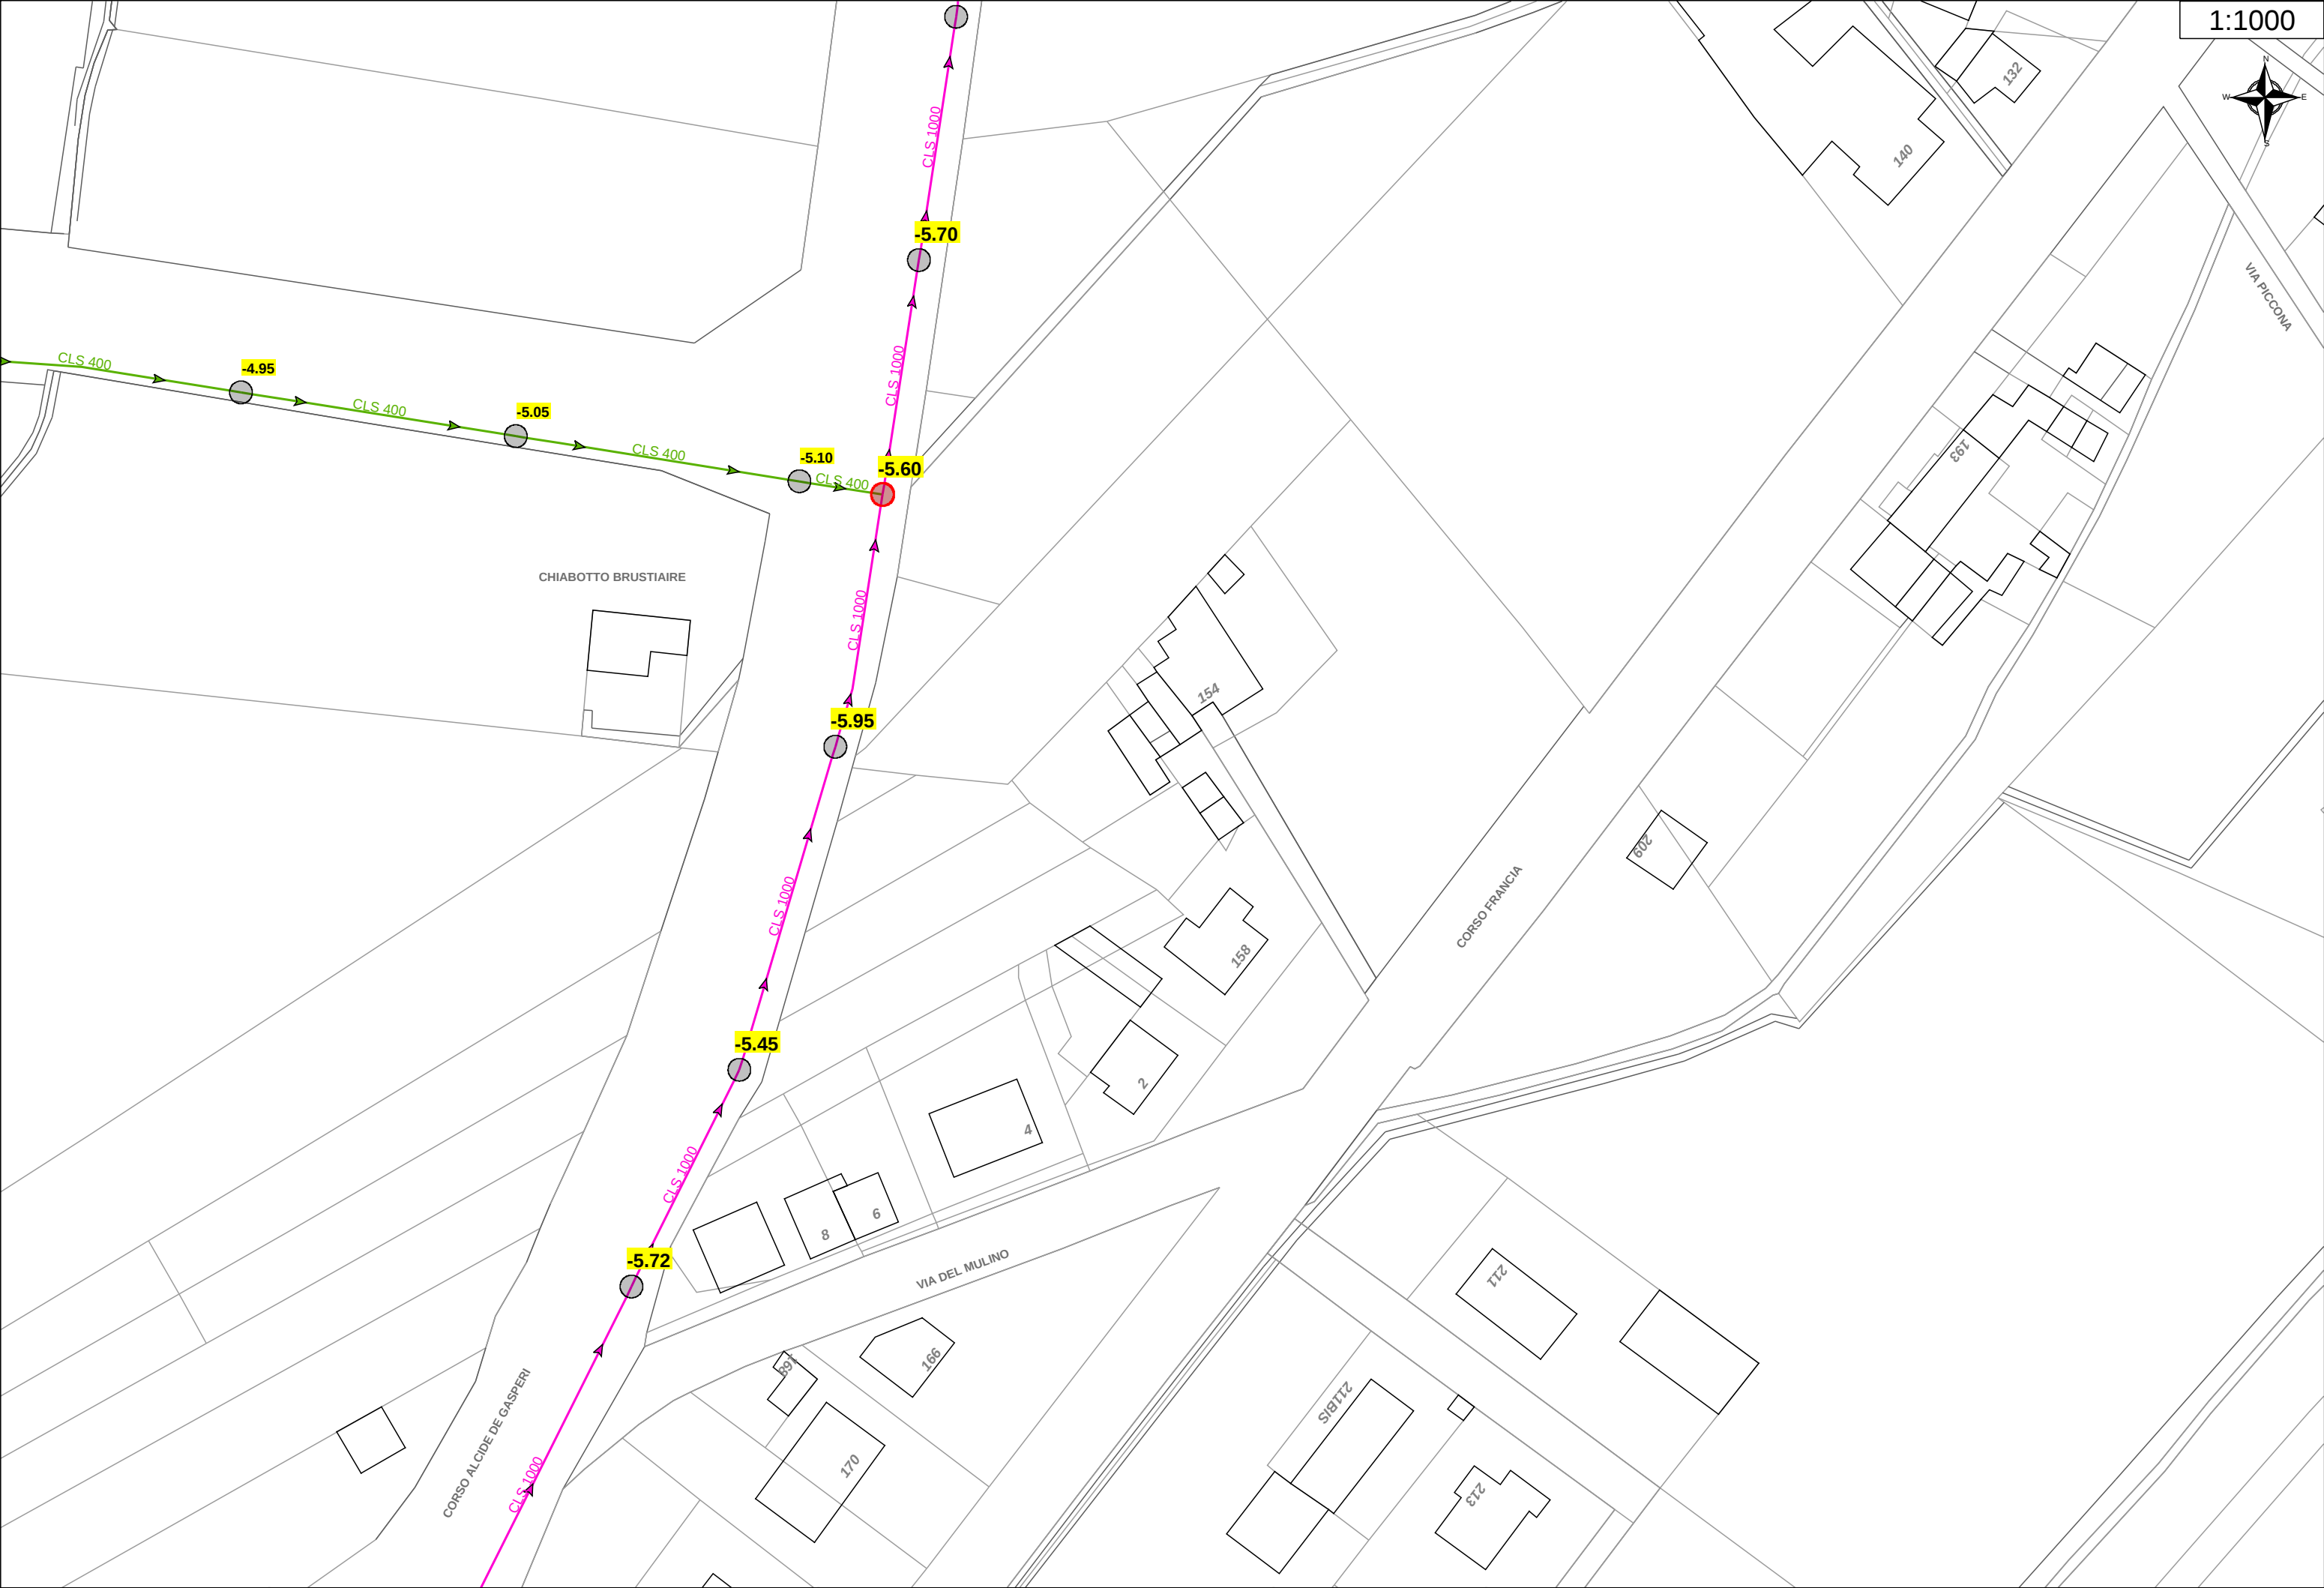

1:1000

